

ALL DIMENSIONS ARE IN INCHES





SC-3 PERFORMANCE DATA	
MINIMUM CFM	MAXIMUM CFM
10,000 CFM	12,000 CFM

NOTE: MOTOR NOT INCLUDED IN UNIT WEIGHT
SITE PREPARATION & UNIT LOCATION

- SERVICE CLEARANCES SHALL BE THE SAME WIDTH AS THE UNIT ITSELF.
- AVOID OVERHEAD POWER LINES, OR OTHER UTILITY ACCESS TO PREVENT CONTACT OR DAMAGE
- DO NOT LOCATE ANY GAS FIRED EQUIPMENT NEAR CORROSIVE OR EXPLOSIVE VAPORS SUCH AS ACID OR CHLORINATED VAPORS. REFER TO LOCAL CODES AND RESTRICTIONS.


NOTES:

1. BASE UNIT CONSTRUCTED OF 18 GA. G90, GALVANIZED FINISH, (OPTIONAL) 304 STAINLESS STEEL CABINET AVAILABLE.
2. OPTIONAL R/A OPENING SHOWN. RETURN AIR OPENING IS 48"X48", IT INCLUDES (9) 18"X20"X1" T/A FILTERS AS STANDARD.
3. HOISTING POINTS ARE PART OF THE UNIT MOUNTING RAIL, THESE ARE NOT INTENDED FOR PERMANENT SUSPENSION,
4. FULL PERIMETER RAIL, 14 GA. G90, GALVANIZED FINISH.
5. CEV-12000 INCLUDES 12" EVAPORATIVE MEDIA AND STANDARD 304 STAINLESS STEEL CONSTRUCTION.
6. CEV-12000 STANDARD W/ 18"X20"X2" INLET FILTERS (30% EFF.)
7. CEV-12000 INCLUDES ALUMINUM INLET LOUVER/BIRDSCREEN.
8. CEV PLUMBING CONNECTIONS ARE 3/4 FPT FOR DRAIN & OVERFLOW, 3/8 MPT FOR WATER SUPPLY.
9. UNIT PROVIDED WITH ALUMINUM INTAKE LOUVER WHICH INCLUDES EXPANDED METAL BIRDSCREEN AND (9) 18"X20"X2" PRE-FILTERS ON INLET AIR STANDARD.

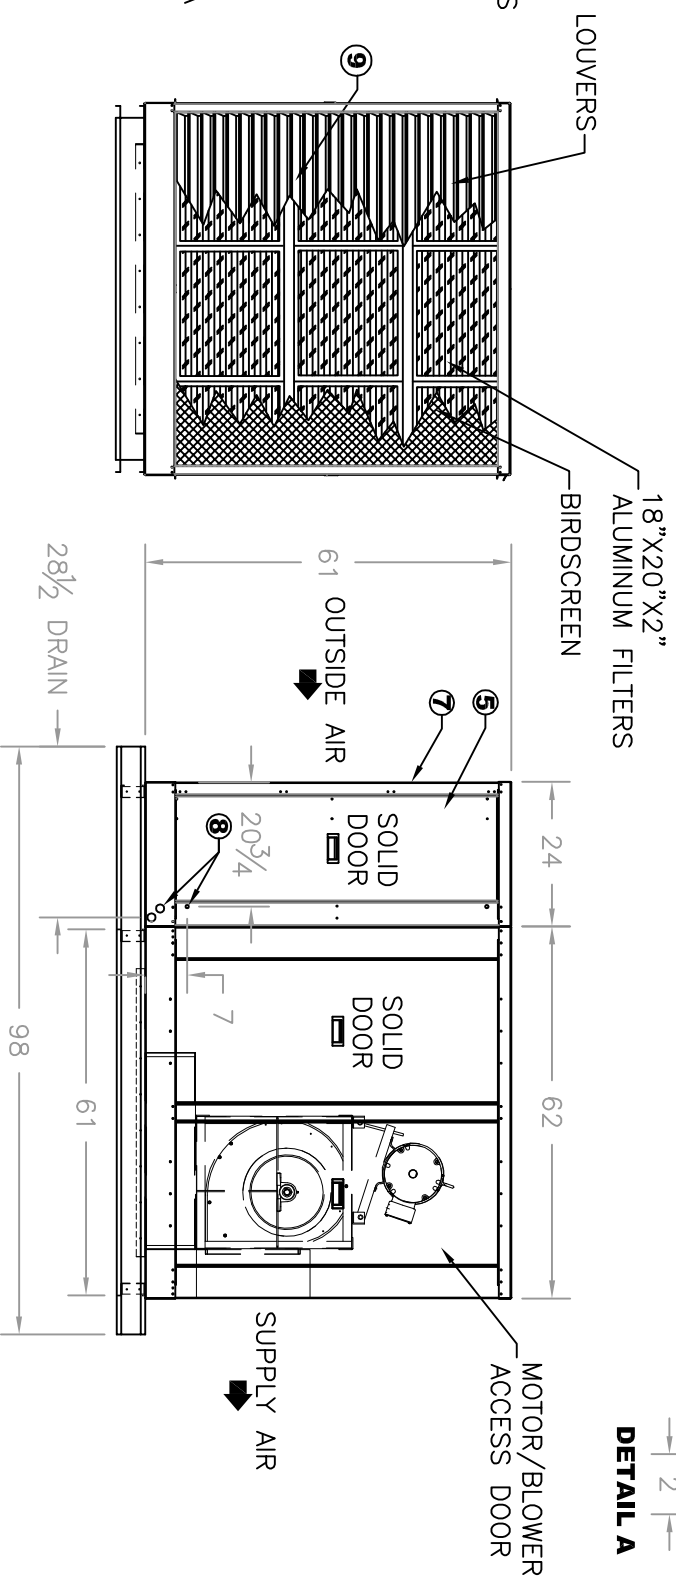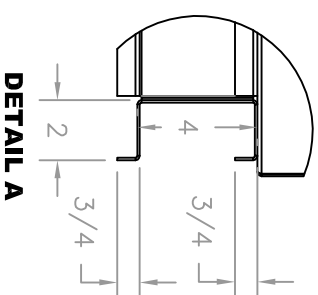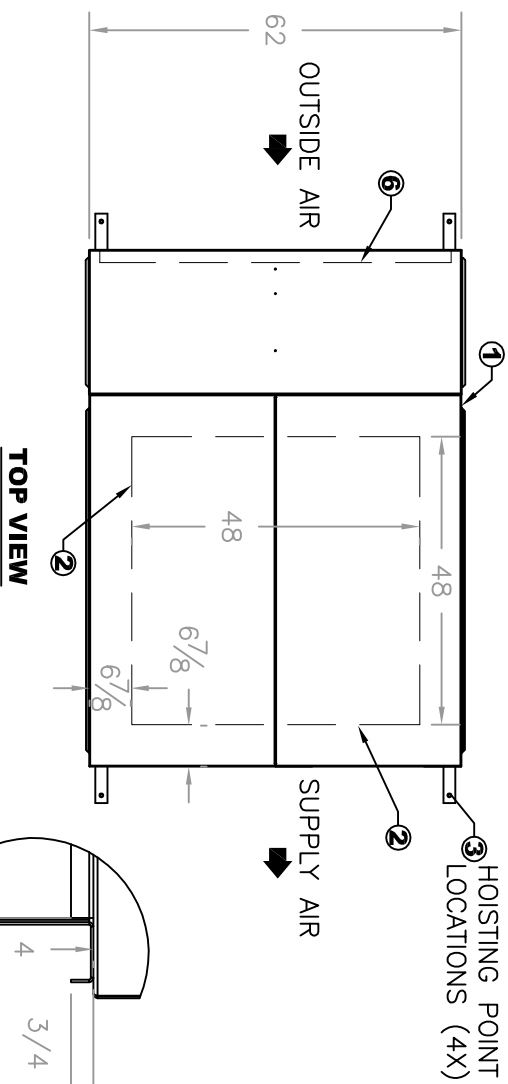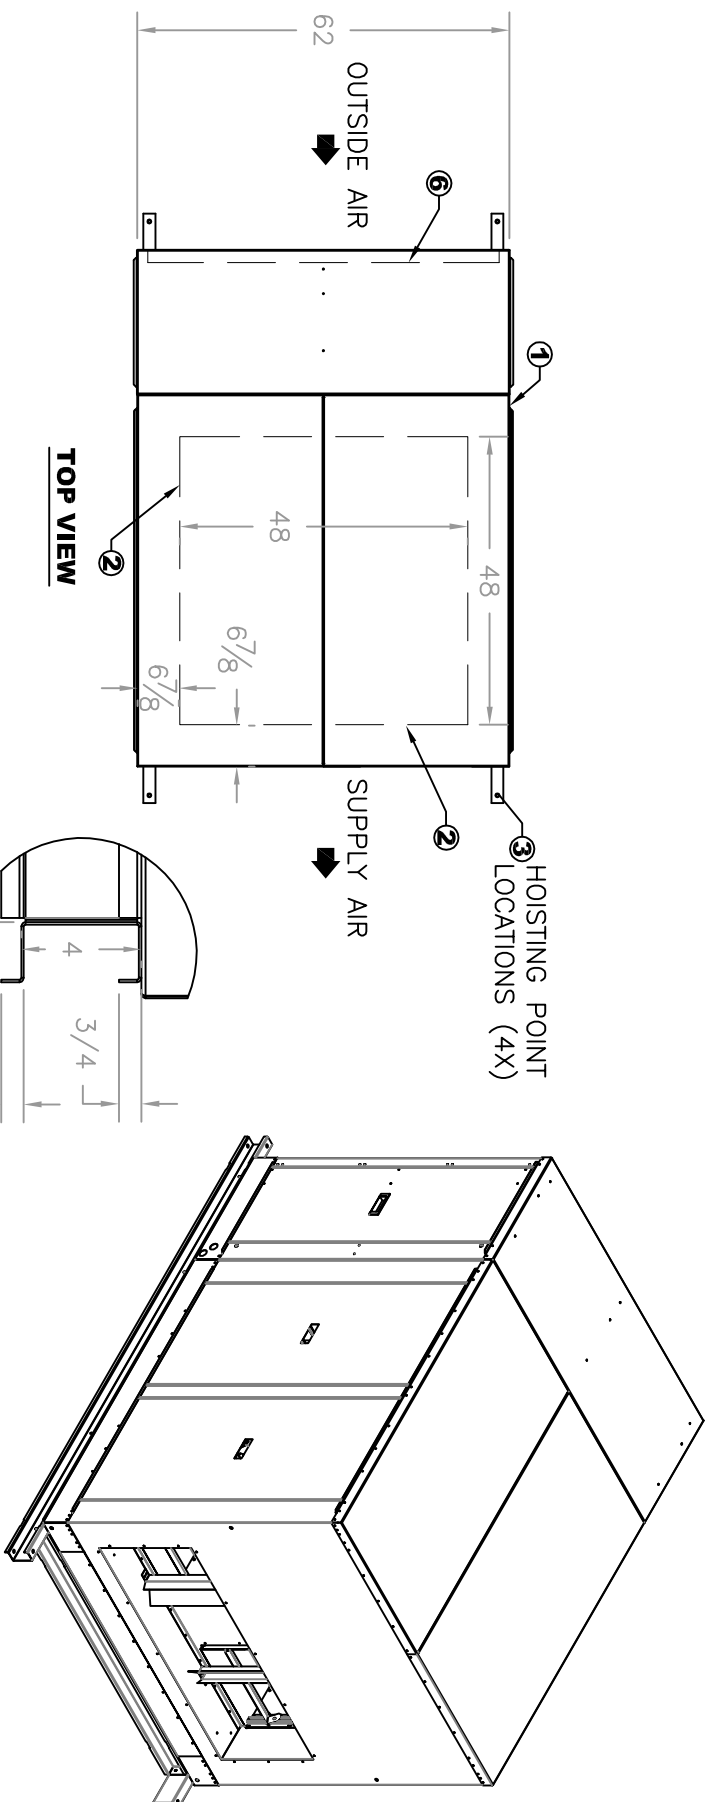

END VIEW

SIDE VIEW

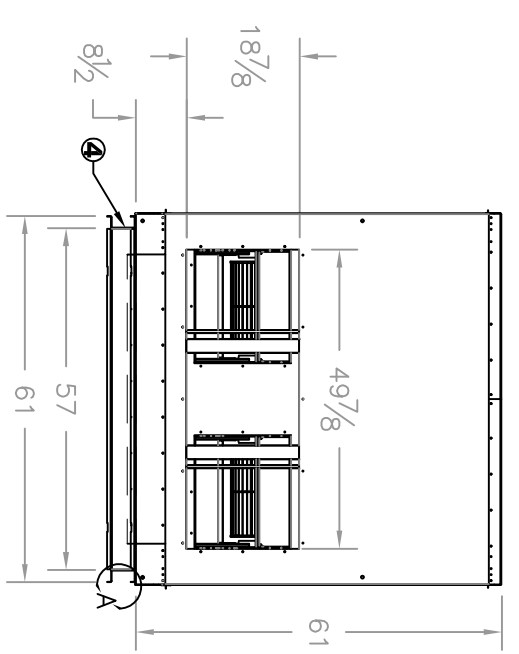

FRONT VIEW

NOTE: ARES RESERVES THE RIGHT TO CHANGE SPECIFICATIONS AND PRODUCT DESIGN WITHOUT NOTICE. SUCH REVISIONS DO NOT ENTITLE THE BUYER TO CORRESPONDING CHANGES, IMPROVEMENTS, ADDITIONS OR REPLACEMENTS FOR PREVIOUSLY PURCHASED EQUIPMENT.

PROJECT:	LOCATION:	SUBMITTAL NO.	AF6XXXX2		
ENGINEER:	CONTRACTOR:	SCALE: 1:32	NAME:	DATE:	
W/	CEV 12000 DIRECT EVAPORATIVE MODULE	DRAWN BY:	DW	5/26/2015	
		NET/PT. VLT. QRS)	875	1000	
<p style="text-align: center;">ARES AIR REPLACEMENT ENGINEERED SYSTEMS</p> <p style="text-align: center;">A DIVISION OF ESSICK AIR PRODUCTS 3328 INTERURBAN RD. DENISON, TX 75020 PHONE: (903) 463-1408, (800) 288-0892, (903) 463-1235 WEBSITE: www.aresmkequip.com</p>					